
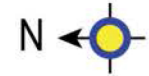



DEPARTMENT OF PATHOLOGY NCRC

NCRC
LEVEL 1 FLOOR PLAN

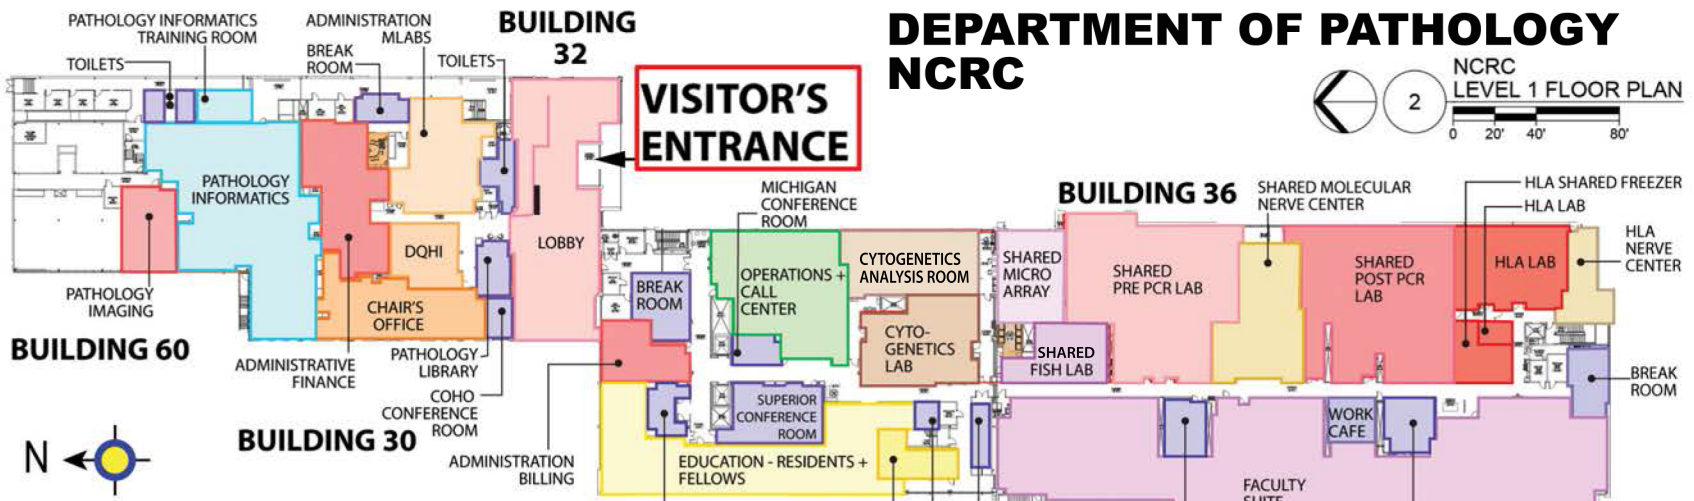

BUILDING 35

FACULTY SUITE

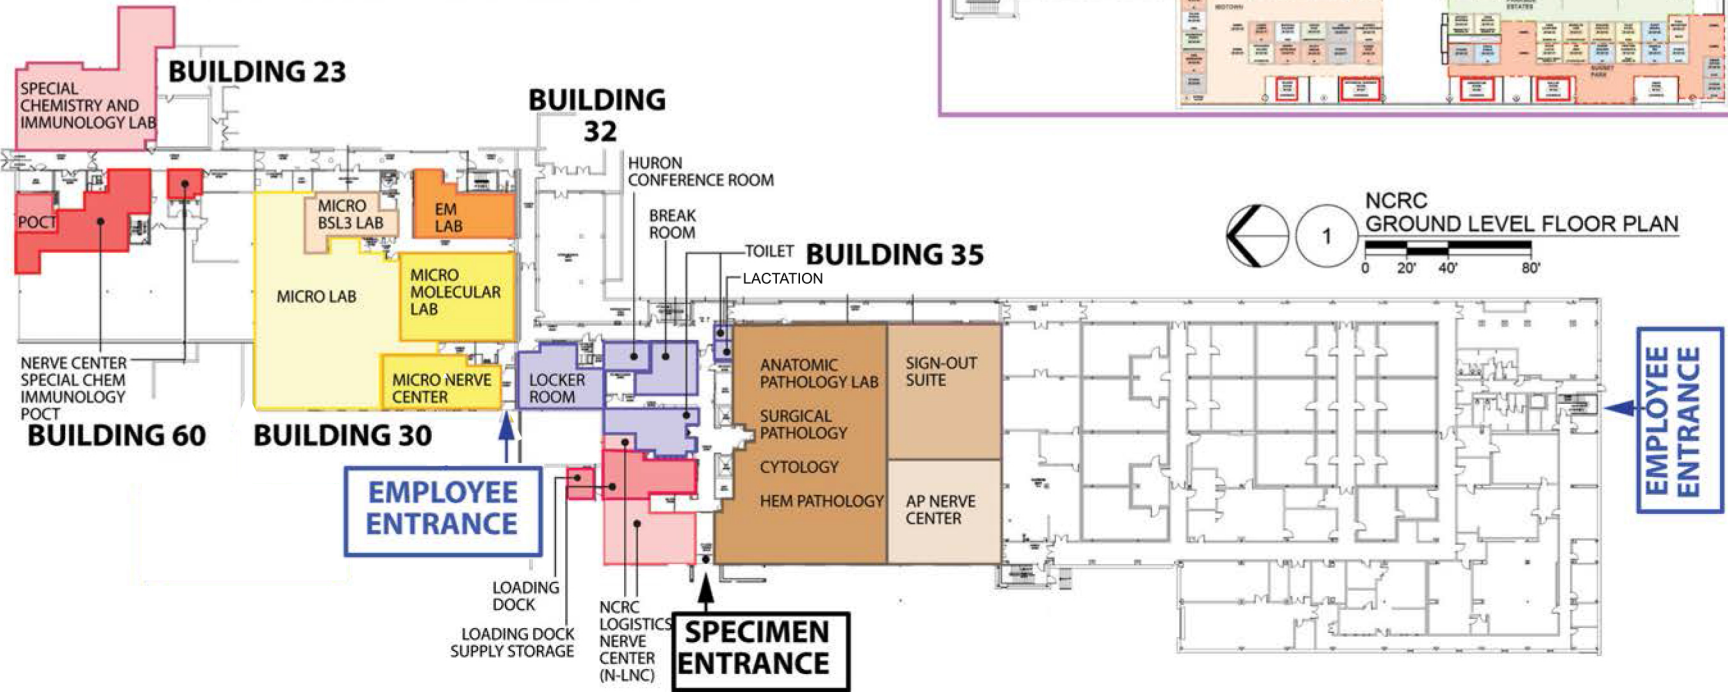

NCRC
GROUND LEVEL FLOOR PLAN

EMPLOYEE ENTRANCE

SPECIMEN ENTRANCE